

Road Specifications for Multiple Family Residence Traffic

Item Descriptions

WEARING SURFACE

1. 24' wide minimum top
2. 12" high above adjacent ground at blade clearance width
3. Fill may be pit run, under 3" diameter, with less than 3 percent loss by wash, providing a dense, stable surface. If unstable, the top 3" should be MDOT 23A gravel or similar. For a marginal subgrade material 3" of stamp sand may be used under the 23A wearing surface
4. Shall be a 14'0 high vertical height clear of branches or wires

BLADE CLEARANCE

1. 40' wide minimum clear horizontal distance between trees, stumps, hedges, rocks or other obstructions which might damage a plow or wing
2. This area should be cleared of all organic material such as topsoil, peat or wood prior to shaping

SNOW STORAGE

1. This area should be able to withstand storage of snow pushed into it, and be "generally" clear of natural or man-made objects which either might be damaged or cause damage to Houghton County Road Commission snow removal equipment.


TURNAROUND AREAS

If no outlet is available, a minimum of 10,000 sft. area should be furnished by the owner, preferably on a permit basis which relieves the Road Commission of any liability.

DITCHES

If ditches are present, the ditch area, including foreslope, ditch bottom and at least three feet up the backslope shall be cleared and grubbed.

TYPICAL CROSS SECTION
 TO REESTABLISH WINTER MAINTENANCE
 ON AN EXISTING SEASONAL COUNTY
 ROAD FOR MULTIPLE FAMILY
 RESIDENCE TRAFFIC

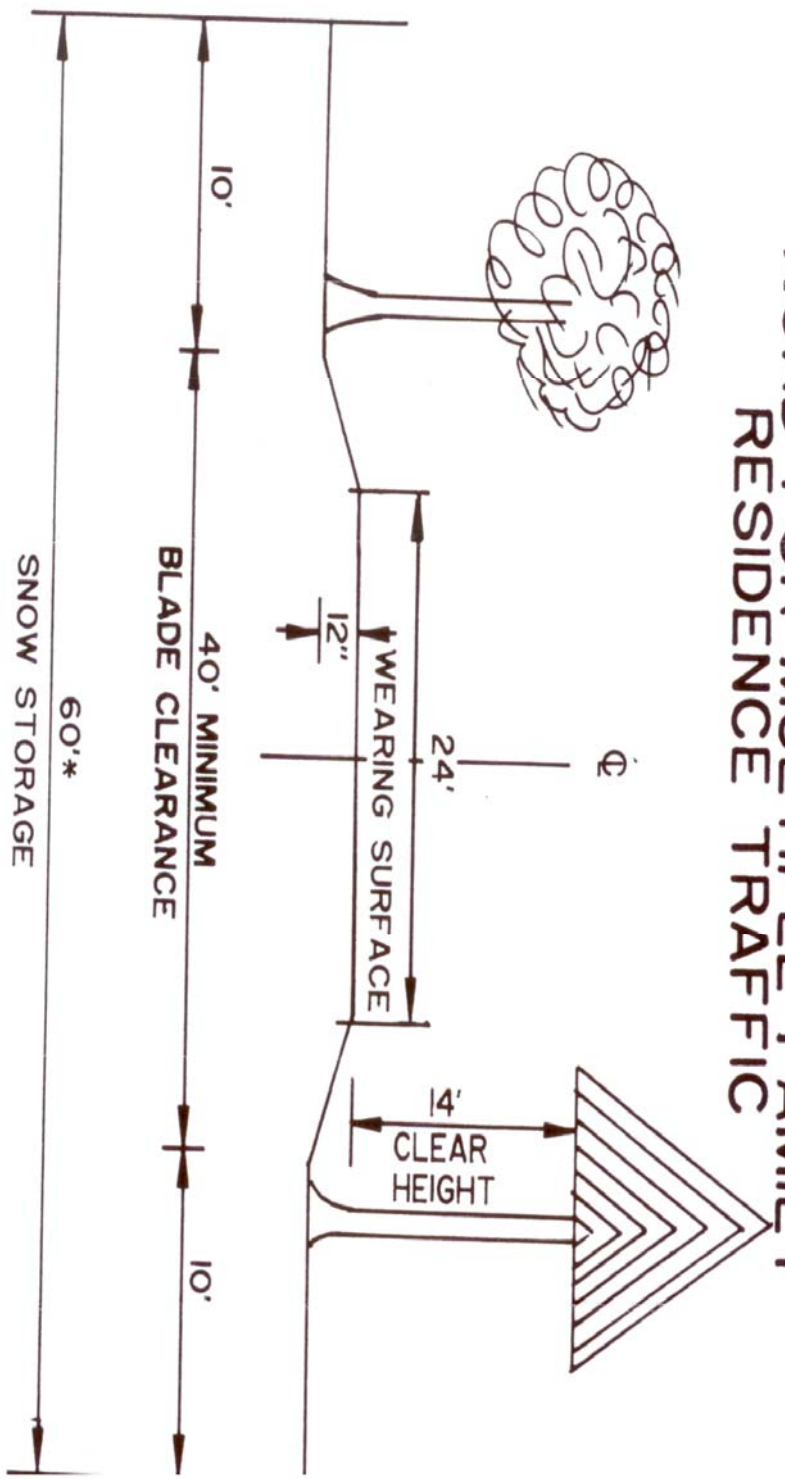

* OR WIDTH OF RIGHT OF WAY